

TEMPORARY TRAFFIC CONTROL TYPICAL APPLICATION

IMPORTANT:
THIS DRAWING SHALL BE USED IN COMBINATION WITH THE GENERAL NOTES MD 104.00-01 - MD 104.00-18 AND STANDARD DETAILS MD 104.01-01 - MD 104.01-62

NOTES:

SIMILAR SIGNING FOR OPPOSITE APPROACH SHALL BE REQUIRED.



 

WARNING LIGHTS SHALL BE USED TO MARK BARRICADES AT NIGHT AS NEEDED.

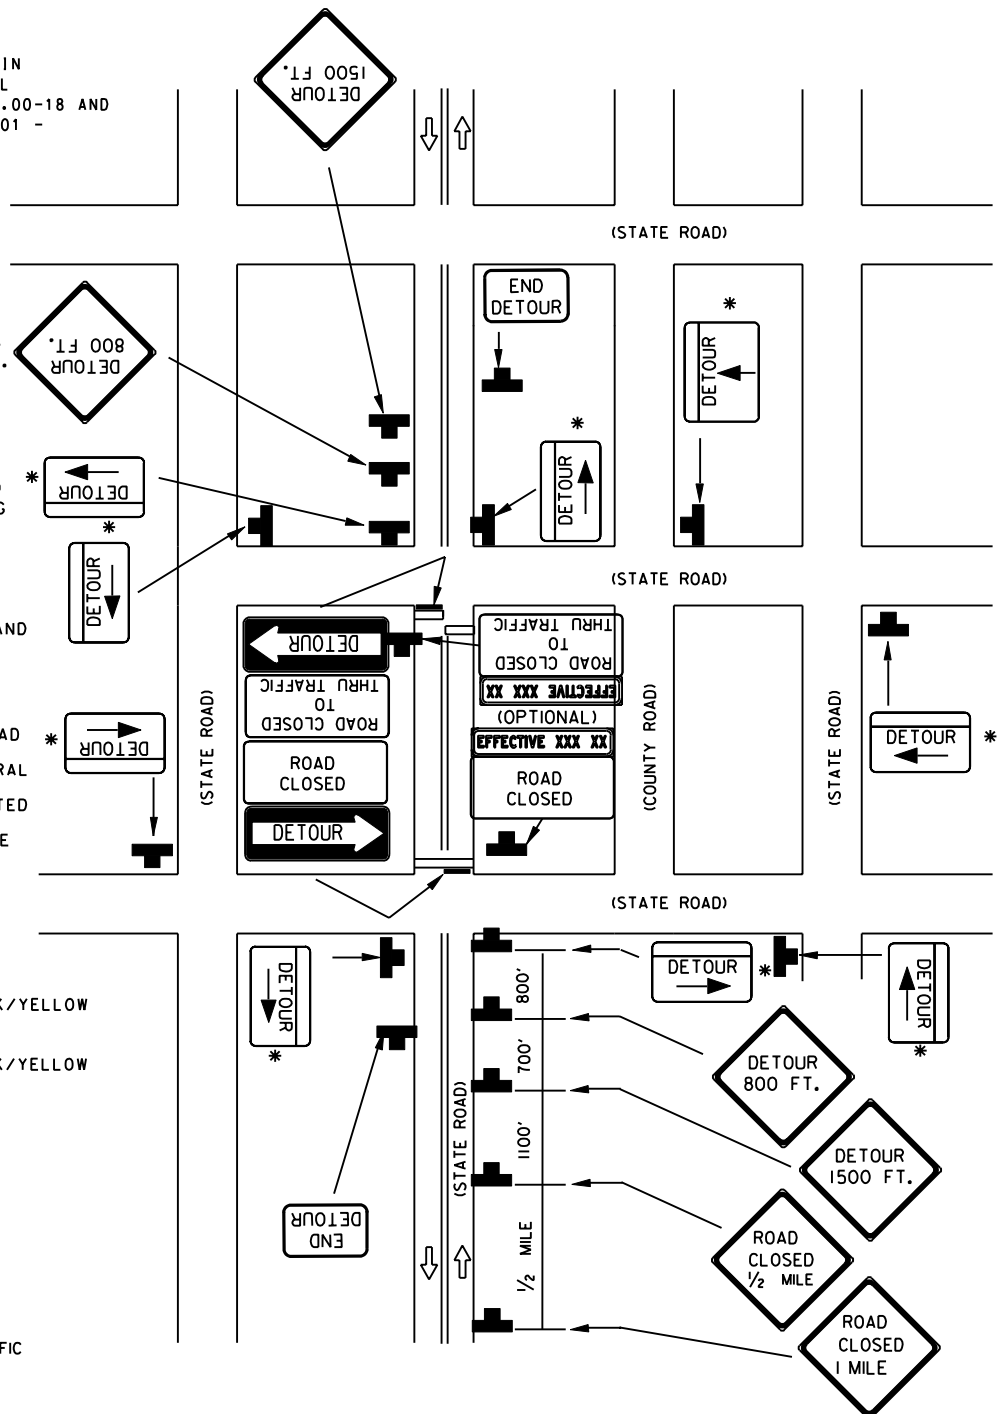
ROAD NAME PANELS (BLK/WHT) SHALL BE USED FOR DIRECTING DETOURED TRAFFIC; PLACE IN SPACE PROVIDED ABOVE M4-9 SIGNS (*).

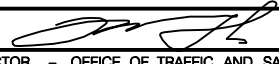
THE OPTIONAL ROAD CLOSED AND EFFECTIVE SIGNS SHOULD BE PLACED TWO (2) WEEKS PRIOR TO THE ROAD CLOSURE. THE EFFECTIVE SIGN SHOULD BE REMOVED TWO DAYS AFTER THE ACTUAL DATE OF THE ROAD CLOSURE AND REPLACED WITH REOPENING INFORMATION. GENERAL INFORMATION REGARDING THE REOPENING DATE MAY BE POSTED UNTIL THE REOPENING DATE IS CONFIRMED. AT WHICH TIME THE REOPENS SIGNS WITH ACTUAL DATE SHOULD BE POSTED.

EFFECTIVE XXX XX - BLACK/YELLOW
REOPENS XXX XX - BLACK/YELLOW

KEY:

 SIGN SUPPORT
 FACE OF SIGN
 TYPE III BARRICADE
 DIRECTION OF TRAFFIC



SPECIFICATION 104	CATEGORY CODE ITEMS										
APPROVED  DIRECTOR - OFFICE OF TRAFFIC AND SAFETY											
SHA State Highway Administration	<table> <tr> <td>APPROVAL • SHA REVISIONS</td><td>APPROVAL • FEDERAL HIGHWAY ADMINISTRATION</td></tr> <tr> <td>APPROVAL 8-20-03</td><td>APPROVAL 9-23-03</td></tr> <tr> <td>REVISED</td><td>REVISED</td></tr> <tr> <td>REVISED</td><td>REVISED</td></tr> <tr> <td>REVISED</td><td>REVISED</td></tr> </table>	APPROVAL • SHA REVISIONS	APPROVAL • FEDERAL HIGHWAY ADMINISTRATION	APPROVAL 8-20-03	APPROVAL 9-23-03	REVISED	REVISED	REVISED	REVISED	REVISED	REVISED
APPROVAL • SHA REVISIONS	APPROVAL • FEDERAL HIGHWAY ADMINISTRATION										
APPROVAL 8-20-03	APPROVAL 9-23-03										
REVISED	REVISED										
REVISED	REVISED										
REVISED	REVISED										

Maryland Department of Transportation
STATE HIGHWAY ADMINISTRATION
STANDARDS FOR HIGHWAYS AND INCIDENTAL STRUCTURES
**DETOUR SIGNING FOR CLOSED STREET /2-LANE, 2-WAY
GREATER THAN 40 MPH /OVER 12 HRS. OR NIGHTTIME USE**
STANDARD NO. MD 104.06-02